


# OCEAN

ROOF PLAN, SCALE 1:100

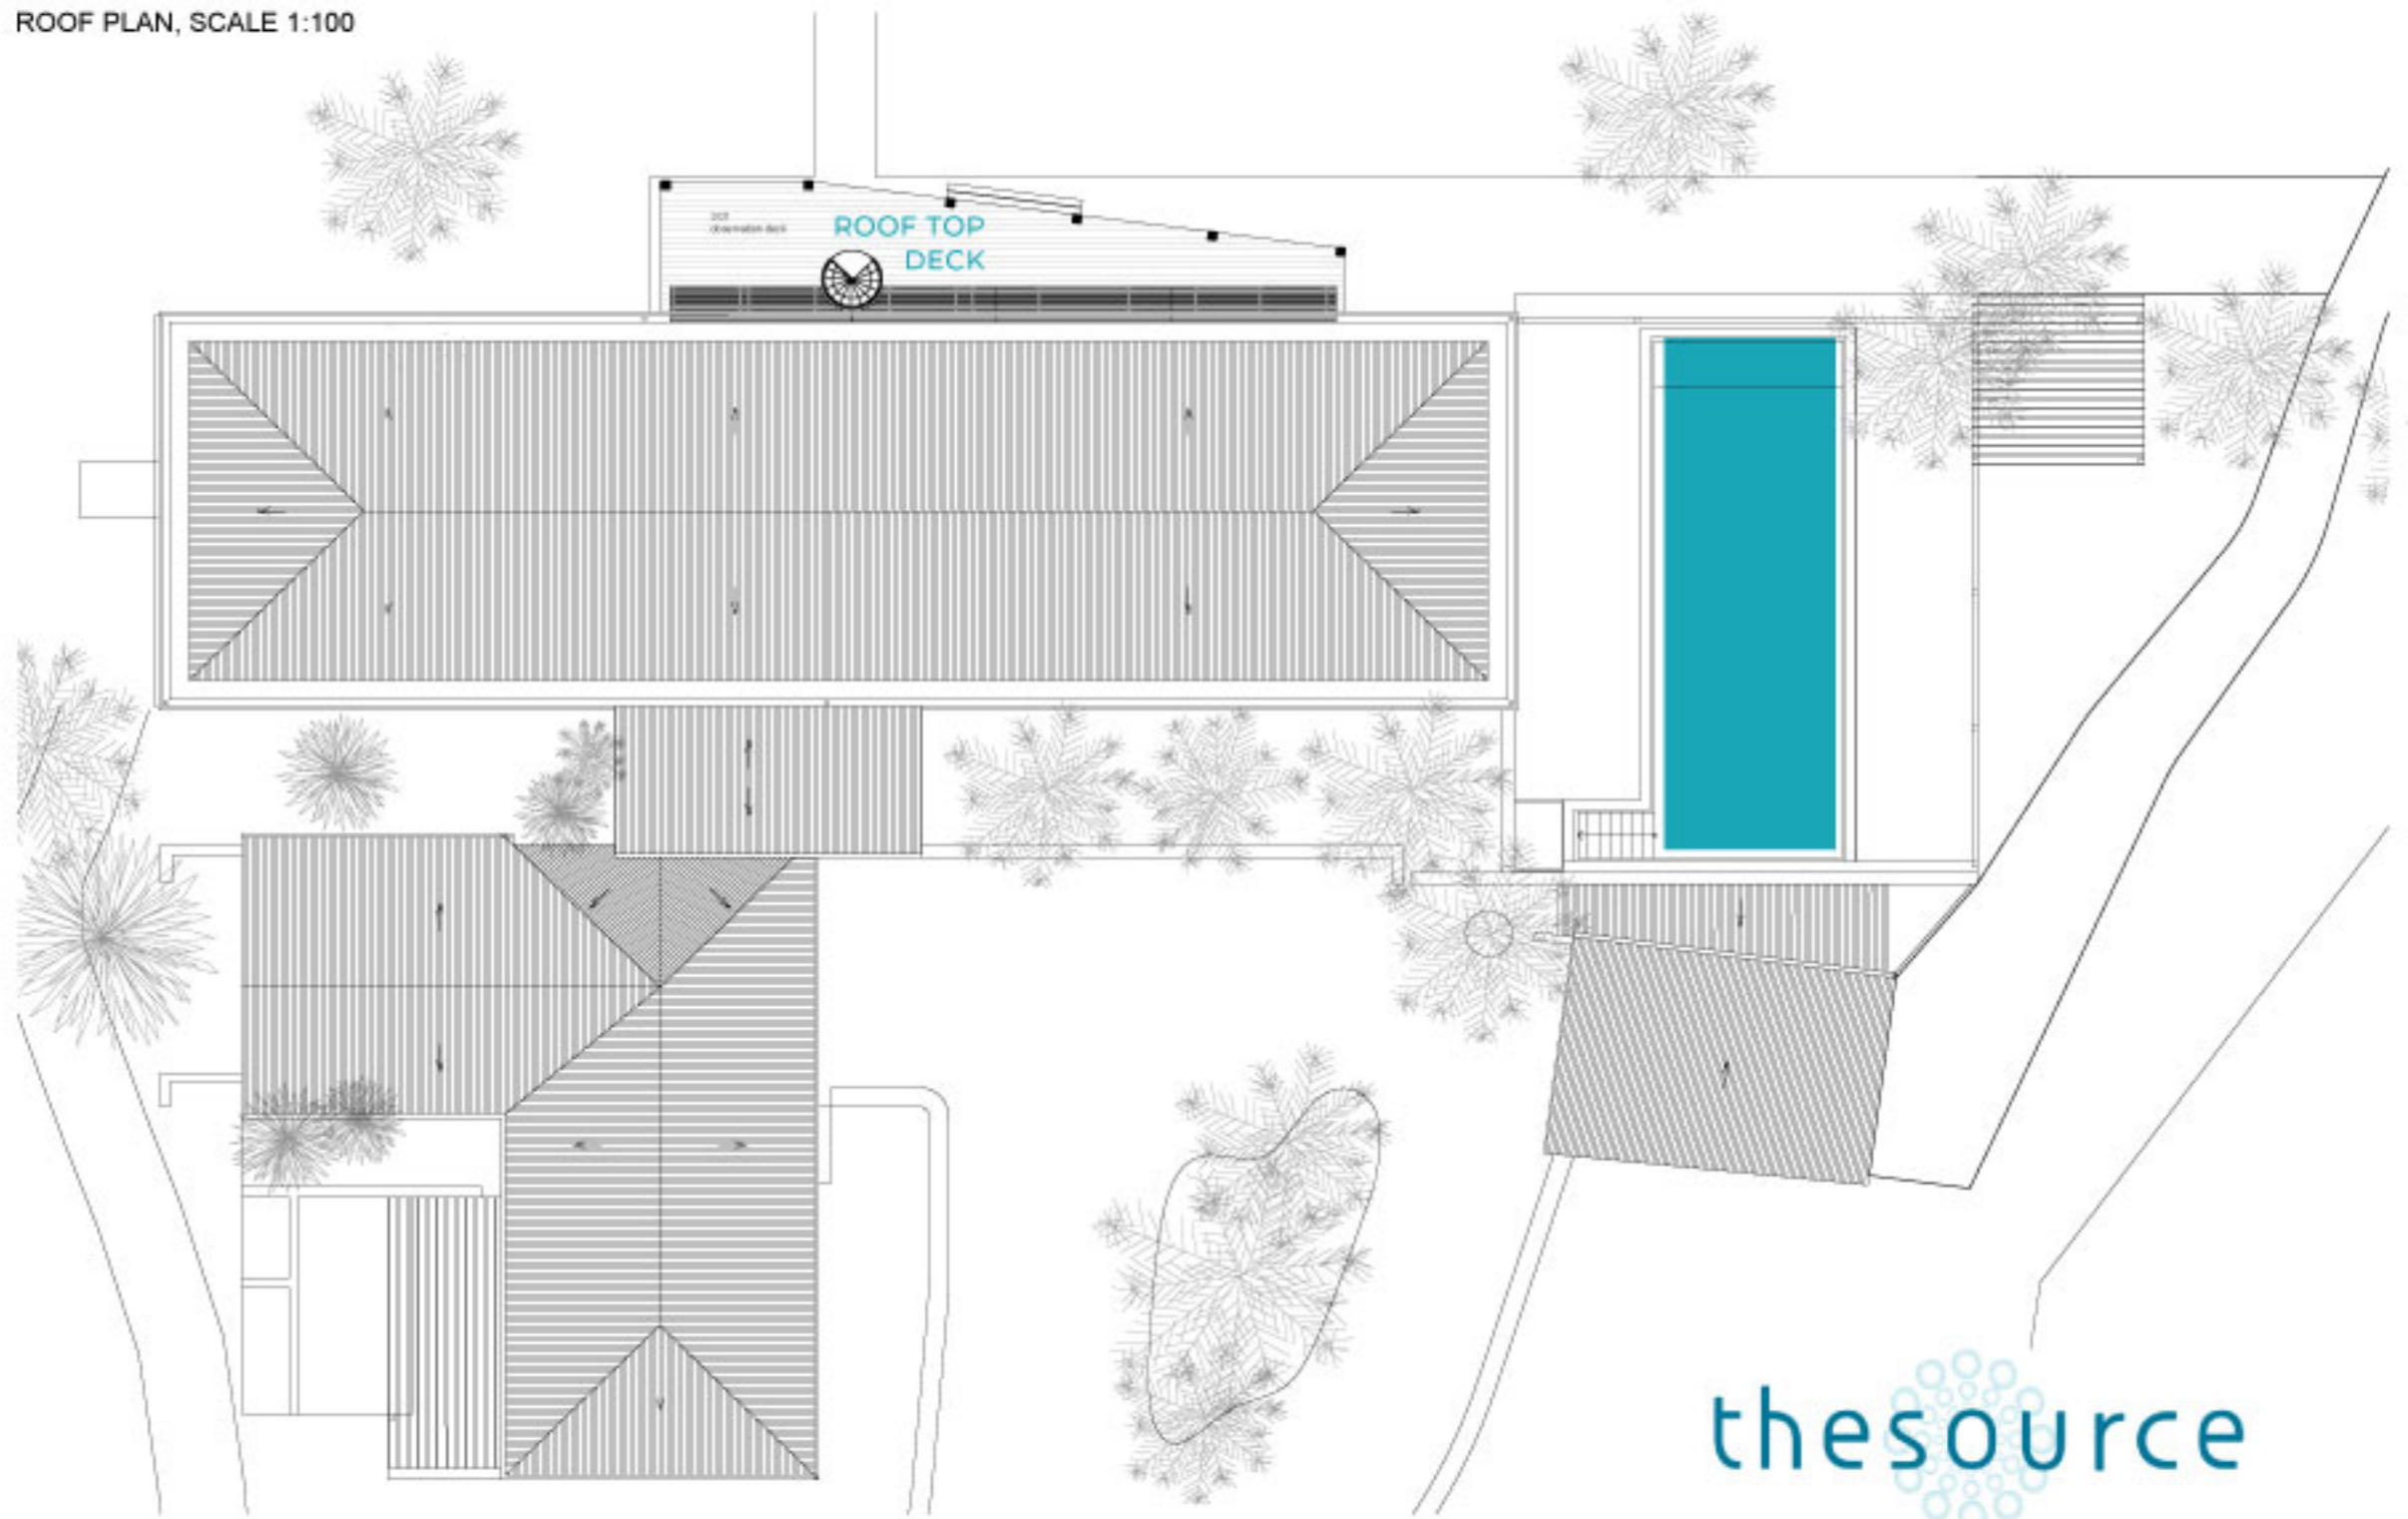

thesource

SILVER SANDS - ROOF