


OCEAN

GROUND FLOOR PLAN, SCALE 1:100

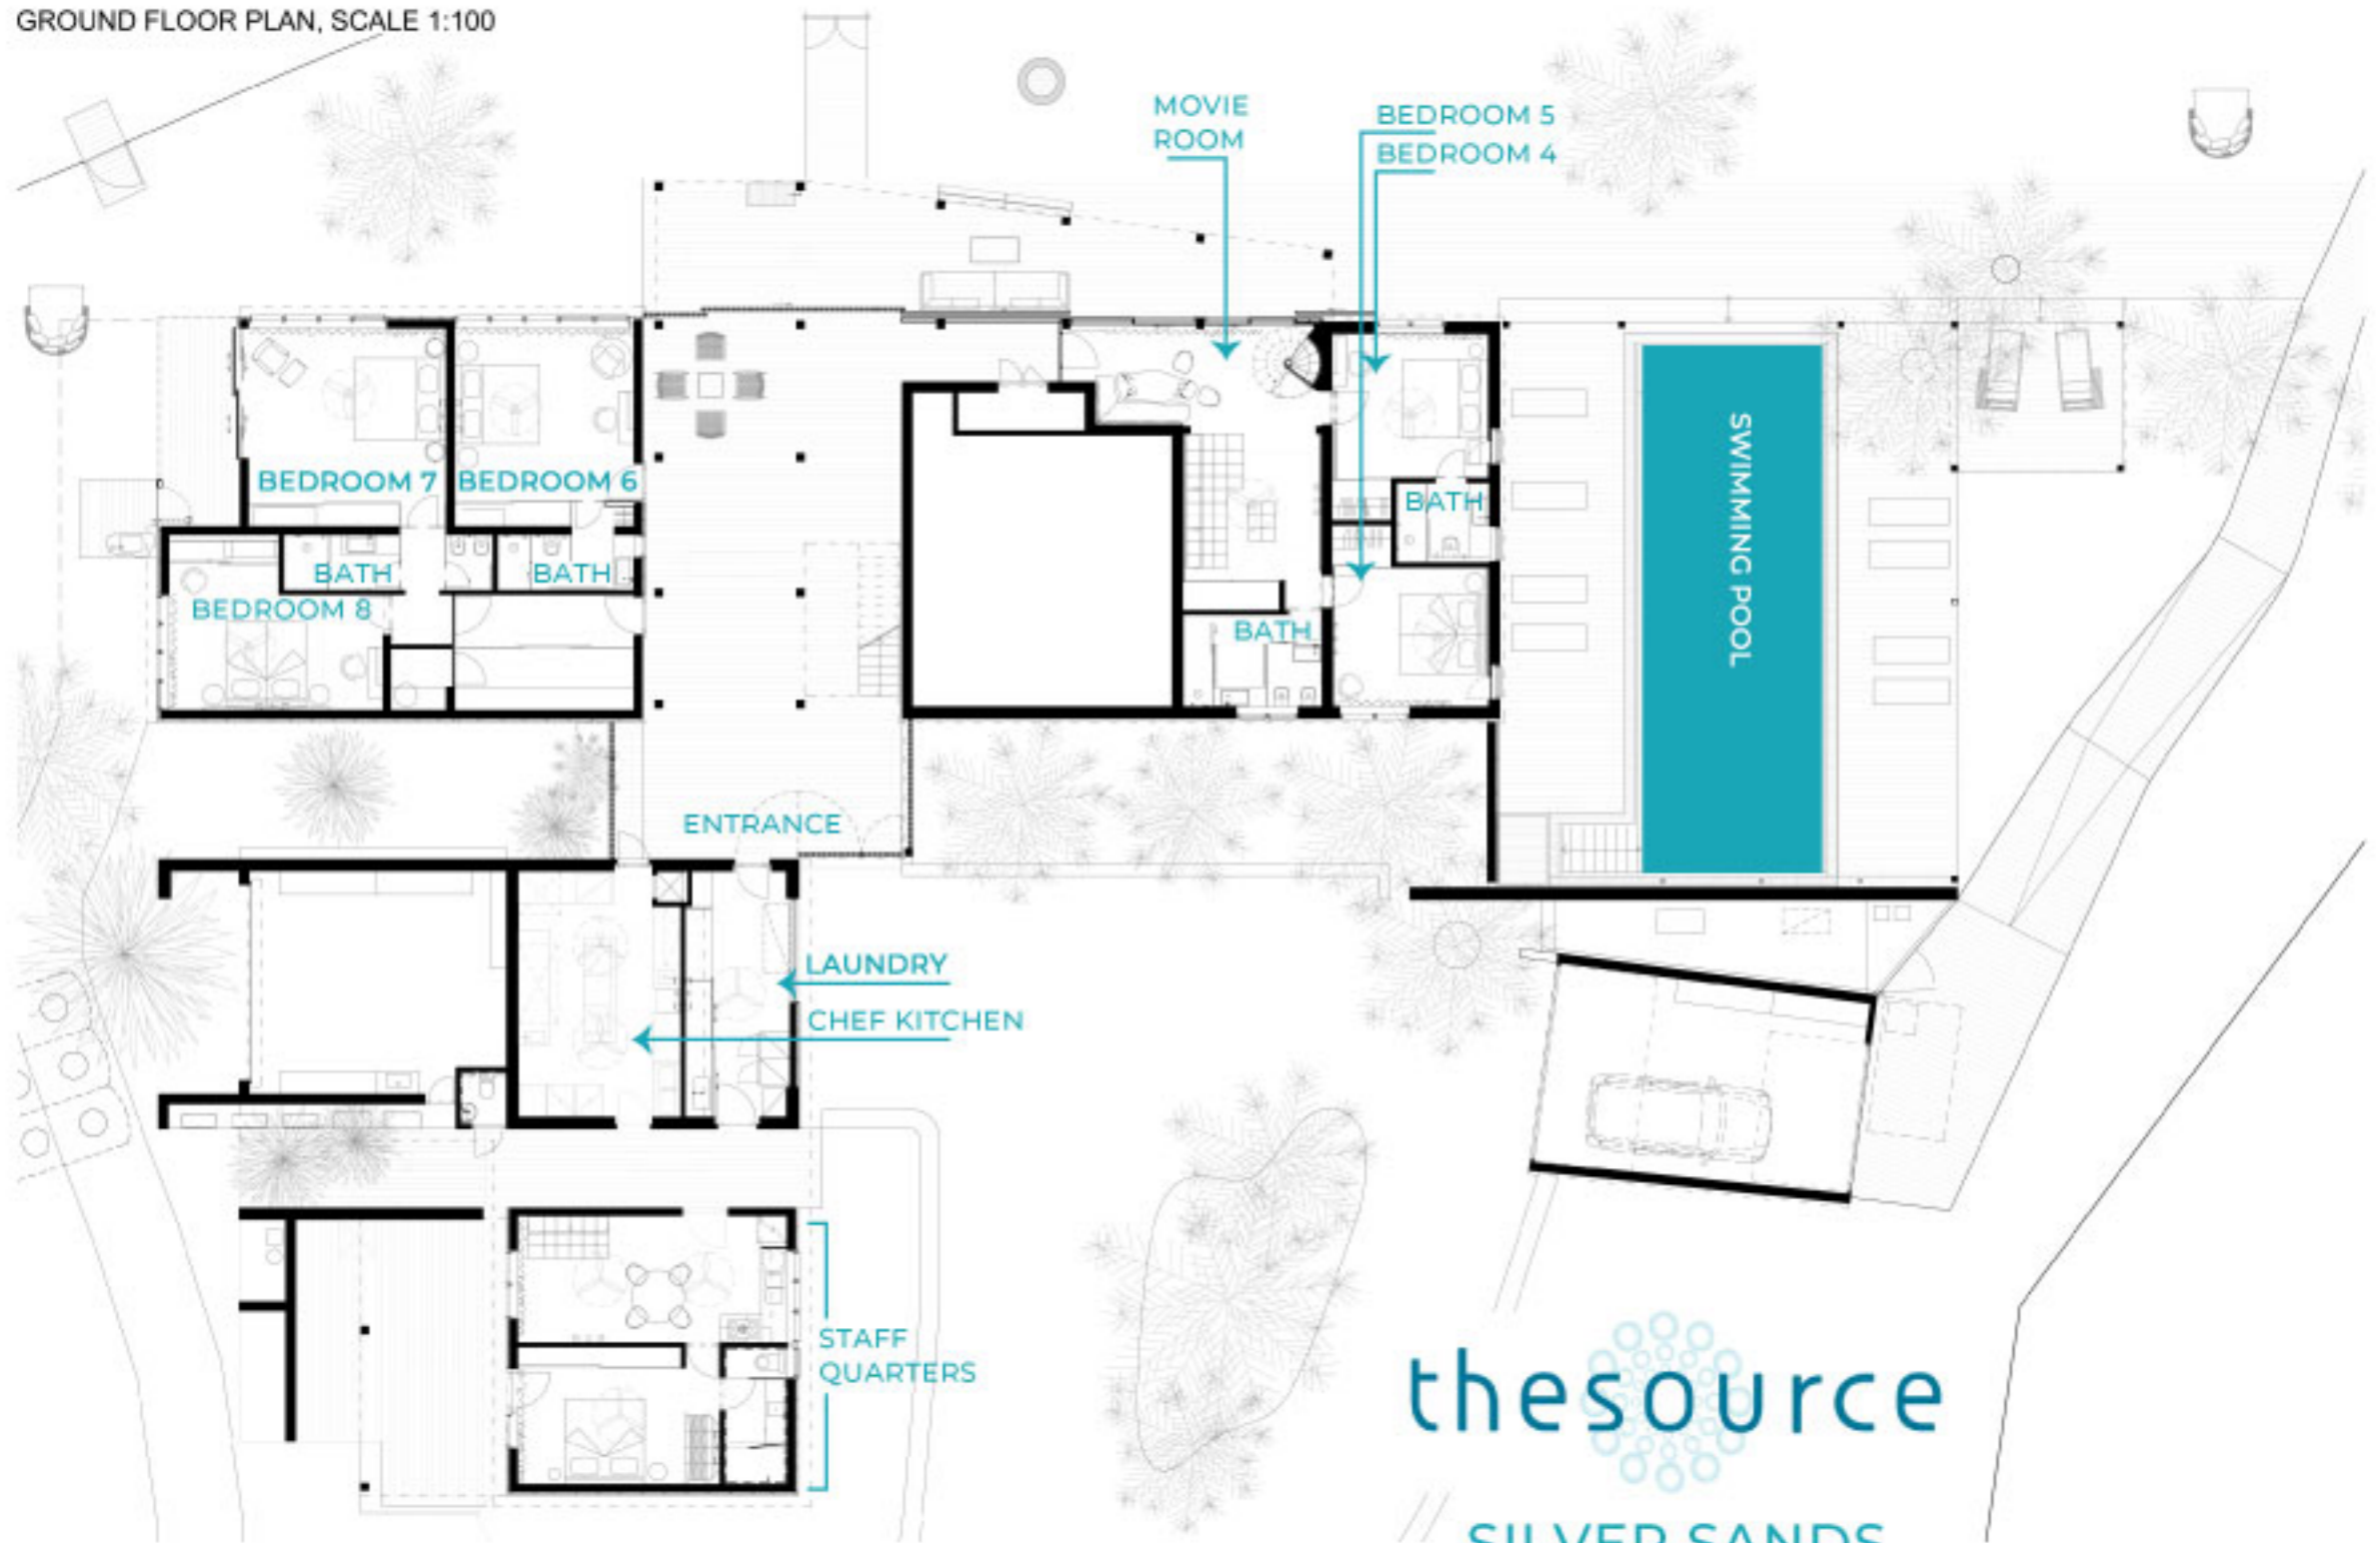

thesource

SILVER SANDS
FIRST LEVEL