


# OCEAN

FIRST FLOOR PLAN, SCALE 1:100

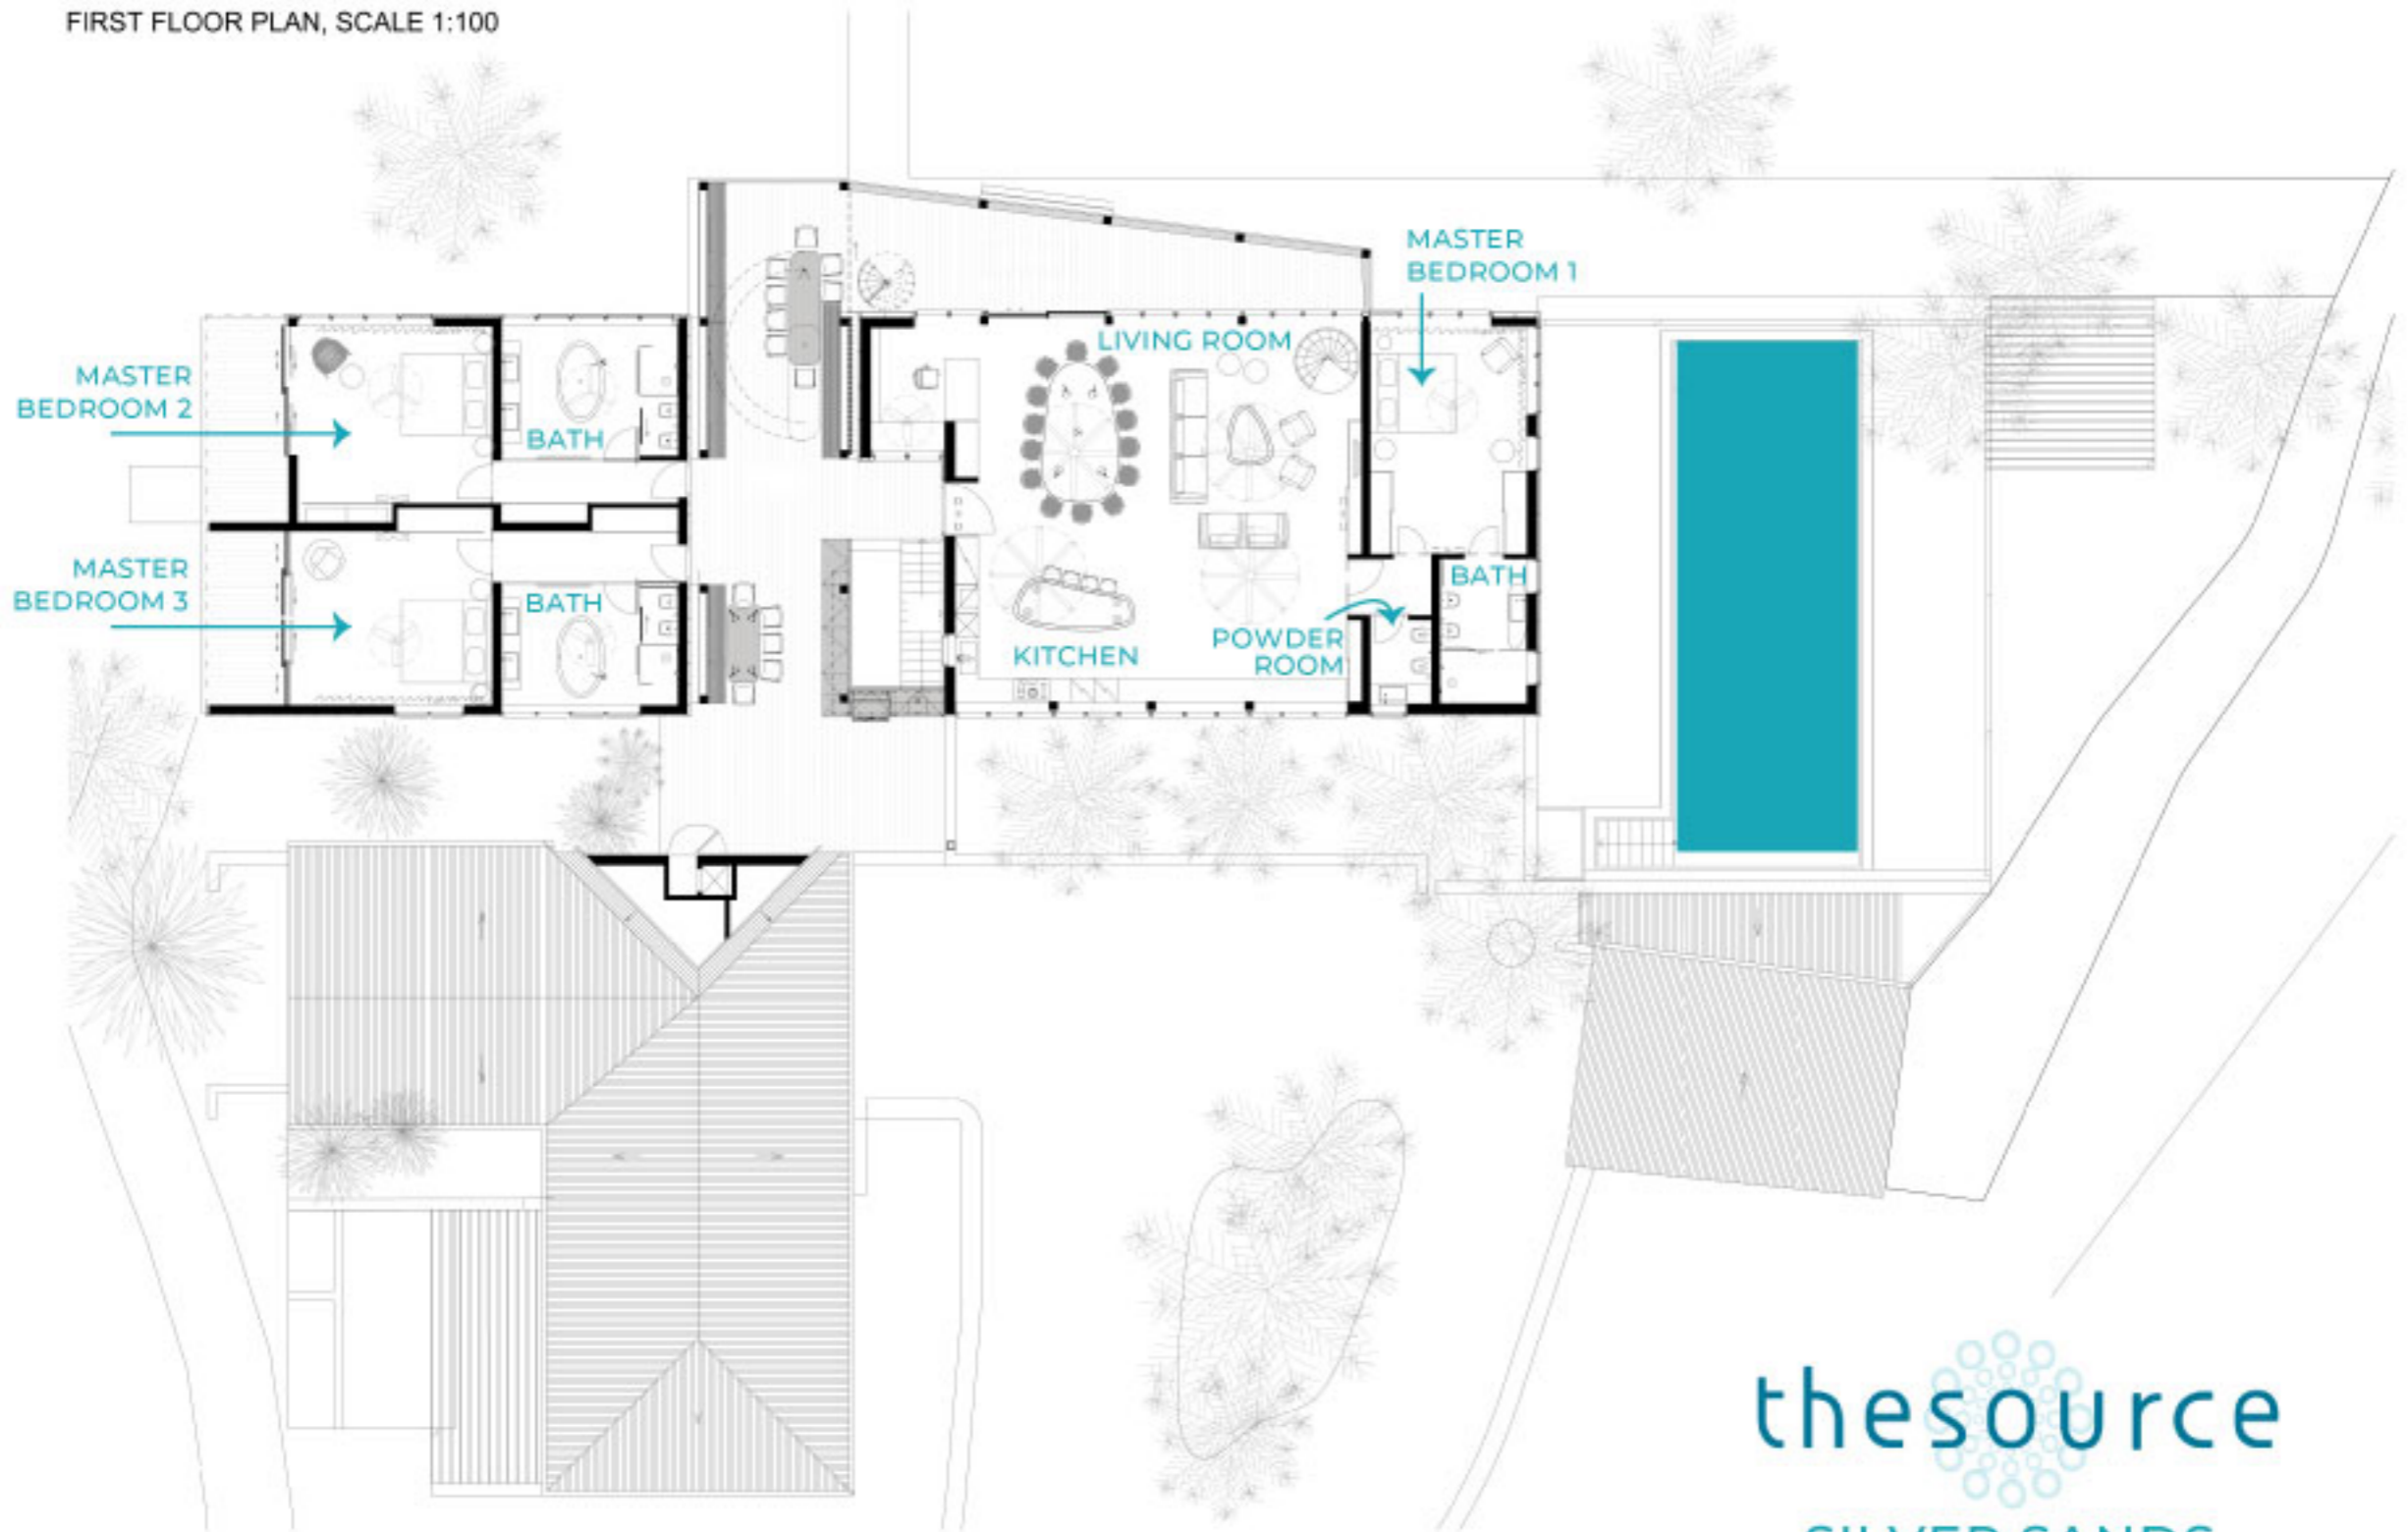

thesource

SILVER SANDS  
SECOND LEVEL